


REFERENCES -

S.NO	DETAIL TO REFER	DRAWING NO.
1.	STAIRCASE	NH8/A/ST1-1 NH8/A/ST1-2 NH8/A/ST1-3 NH8/A/ST1-4 NH8/A/ST1-5 NH8/A/ST1-6 NH8/A/ST1-7 NH8/A/ST1-8 NH8/A/ST1-9 NH8/A/ST1-10 NH8/A/ST1-11
2.	LIFTS	NH8/A/L-20
3.	TOILET DETAIL	NH8/A-29

S.NO.	TYPE	SIZE	CLL	UNIT	REMARKS
1	D1	1800X2100	-	2100	
2	D2	1500X2100	-	2100	SERVICE LIFT LOBBY
3	D3	1000X2100	-	2100	TOILET
4	D4	1200X2100	-	2100	LIFT W/G RM.
5	D5	800X2100	-	2100	TOILET INTERNAL
6	D6	675X2000	100	2100	SHAFT
7	FD1	1500X2100	-	2100	STAIRCASE AHU
8	FD2	1200X2100	-	2100	ELECT.
9	W1	1125X1250	1500	2750	TOILET
10	W2	1750X1250	1500	2750	TOILET
11	W3	2150X1850	900	2750	TYPICAL FLOOR
12	W4	6970X1850	900	2750	TYPICAL FLOOR
13	W5	7590X1850	900	2750	TYPICAL FLOOR
14	W6	9500X1850	900	2750	TYPICAL FLOOR
15	LU	WIDE: 900	Refer	Refer	
16	LU1	3670X1250	1500	2750	
17	LU2	5615X1250	1500	2750	
18	LU3	7515X1250	1500	2750	
19	CL	REF. ELE.	REF. ELE.	-	
20	CL1	REF. ELE.	REF. ELE.	-	
21	CL1	REF. ELE.	REF. ELE.	-	
22	CM1	REF. ELE.	REF. ELE.	-	
23	CM2	REF. ELE.	REF. ELE.	-	
24	W10	1125X1250	1500	2750	

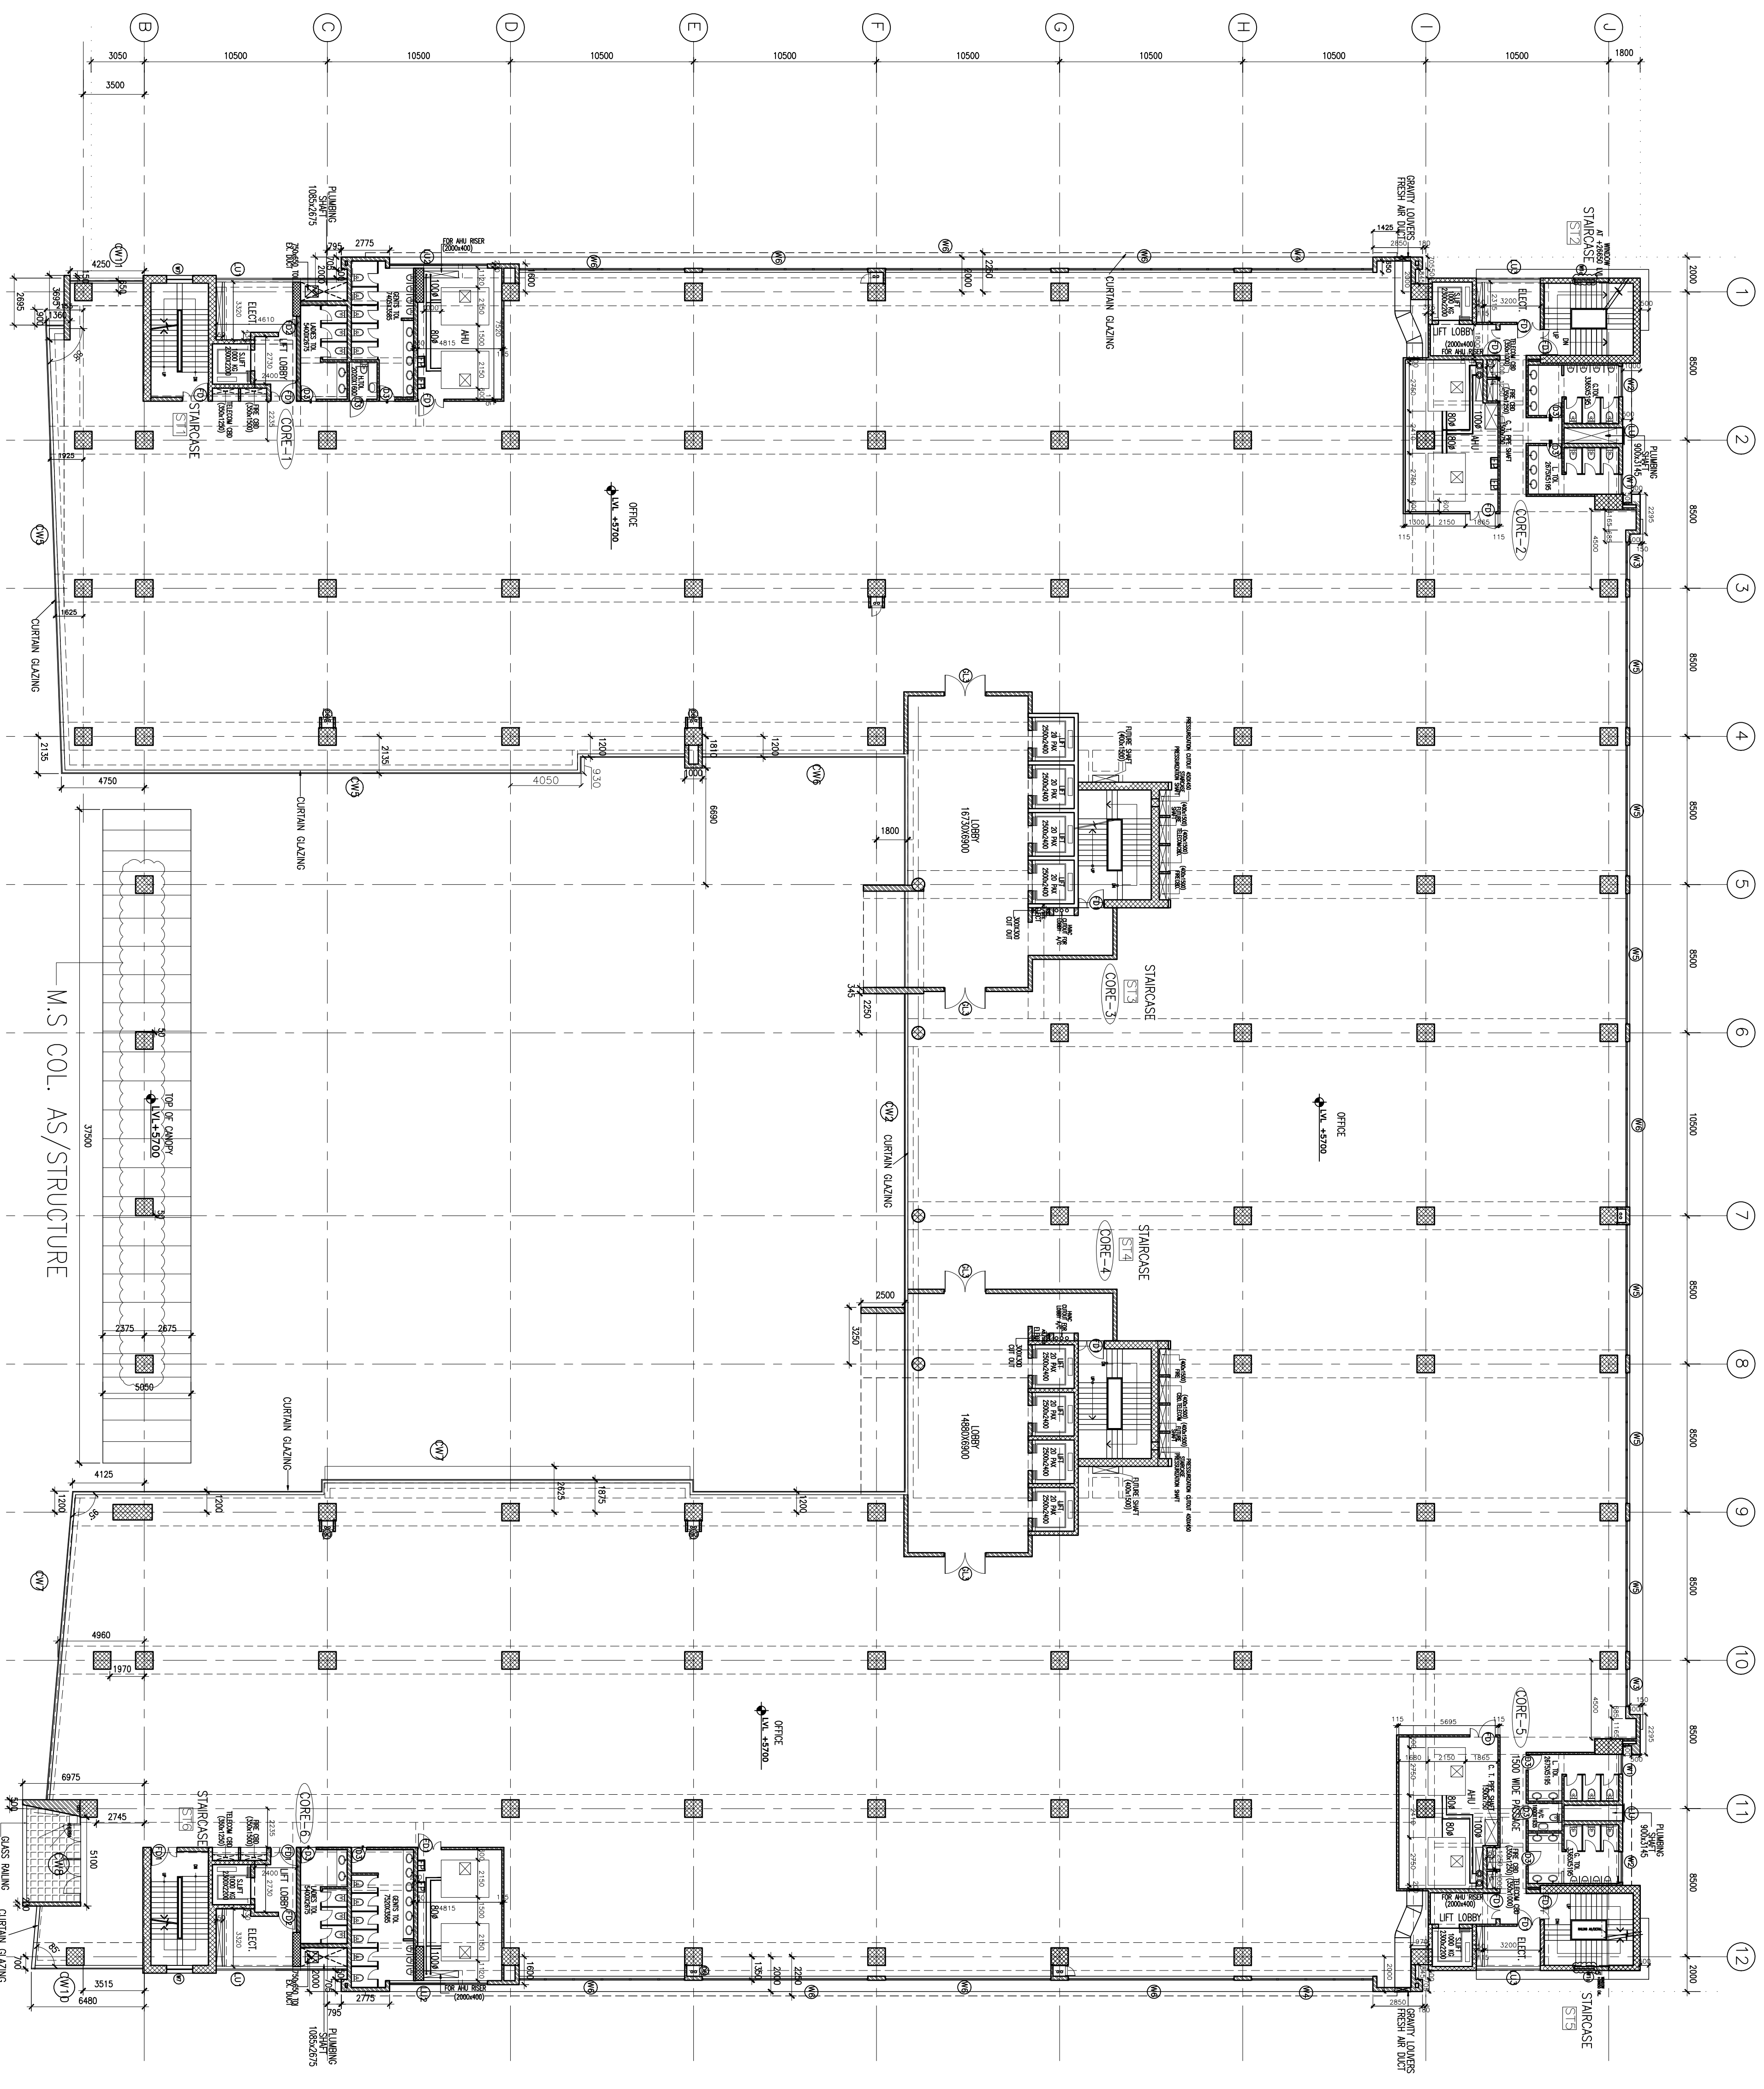

REVISIONS	
NO.	DESCRIPTION

PROJECT NO.	289	DATE	11/25
DWG. NO.	NH8/A-008	DATE	AUG/08
PROJECT NAME	NH8/A-008/4 - PARKER		

CONSULTANT	OWNER	PROJECT	DWG. TITLE
S&A ASSOCIATES	M&M MANAGEMENT CENTRE	I-PARK AT NH-8	FIRST FLOOR PLAN

DESIGN: DEEPAJYOTI LONDON, REVISED: DEEPAJYOTI LONDON
 ARCHITECTS: S&A ASSOCIATES, ARCHITECTS
 PROJECT MANAGER: DEEPAJYOTI LONDON
 CIVIL ENGINEER: DEEPAJYOTI LONDON
 ELECTRICAL ENGINEER: DEEPAJYOTI LONDON
 MECHANICAL ENGINEER: DEEPAJYOTI LONDON
 STRUCTURAL ENGINEER: DEEPAJYOTI LONDON