


SWIMMING POOL

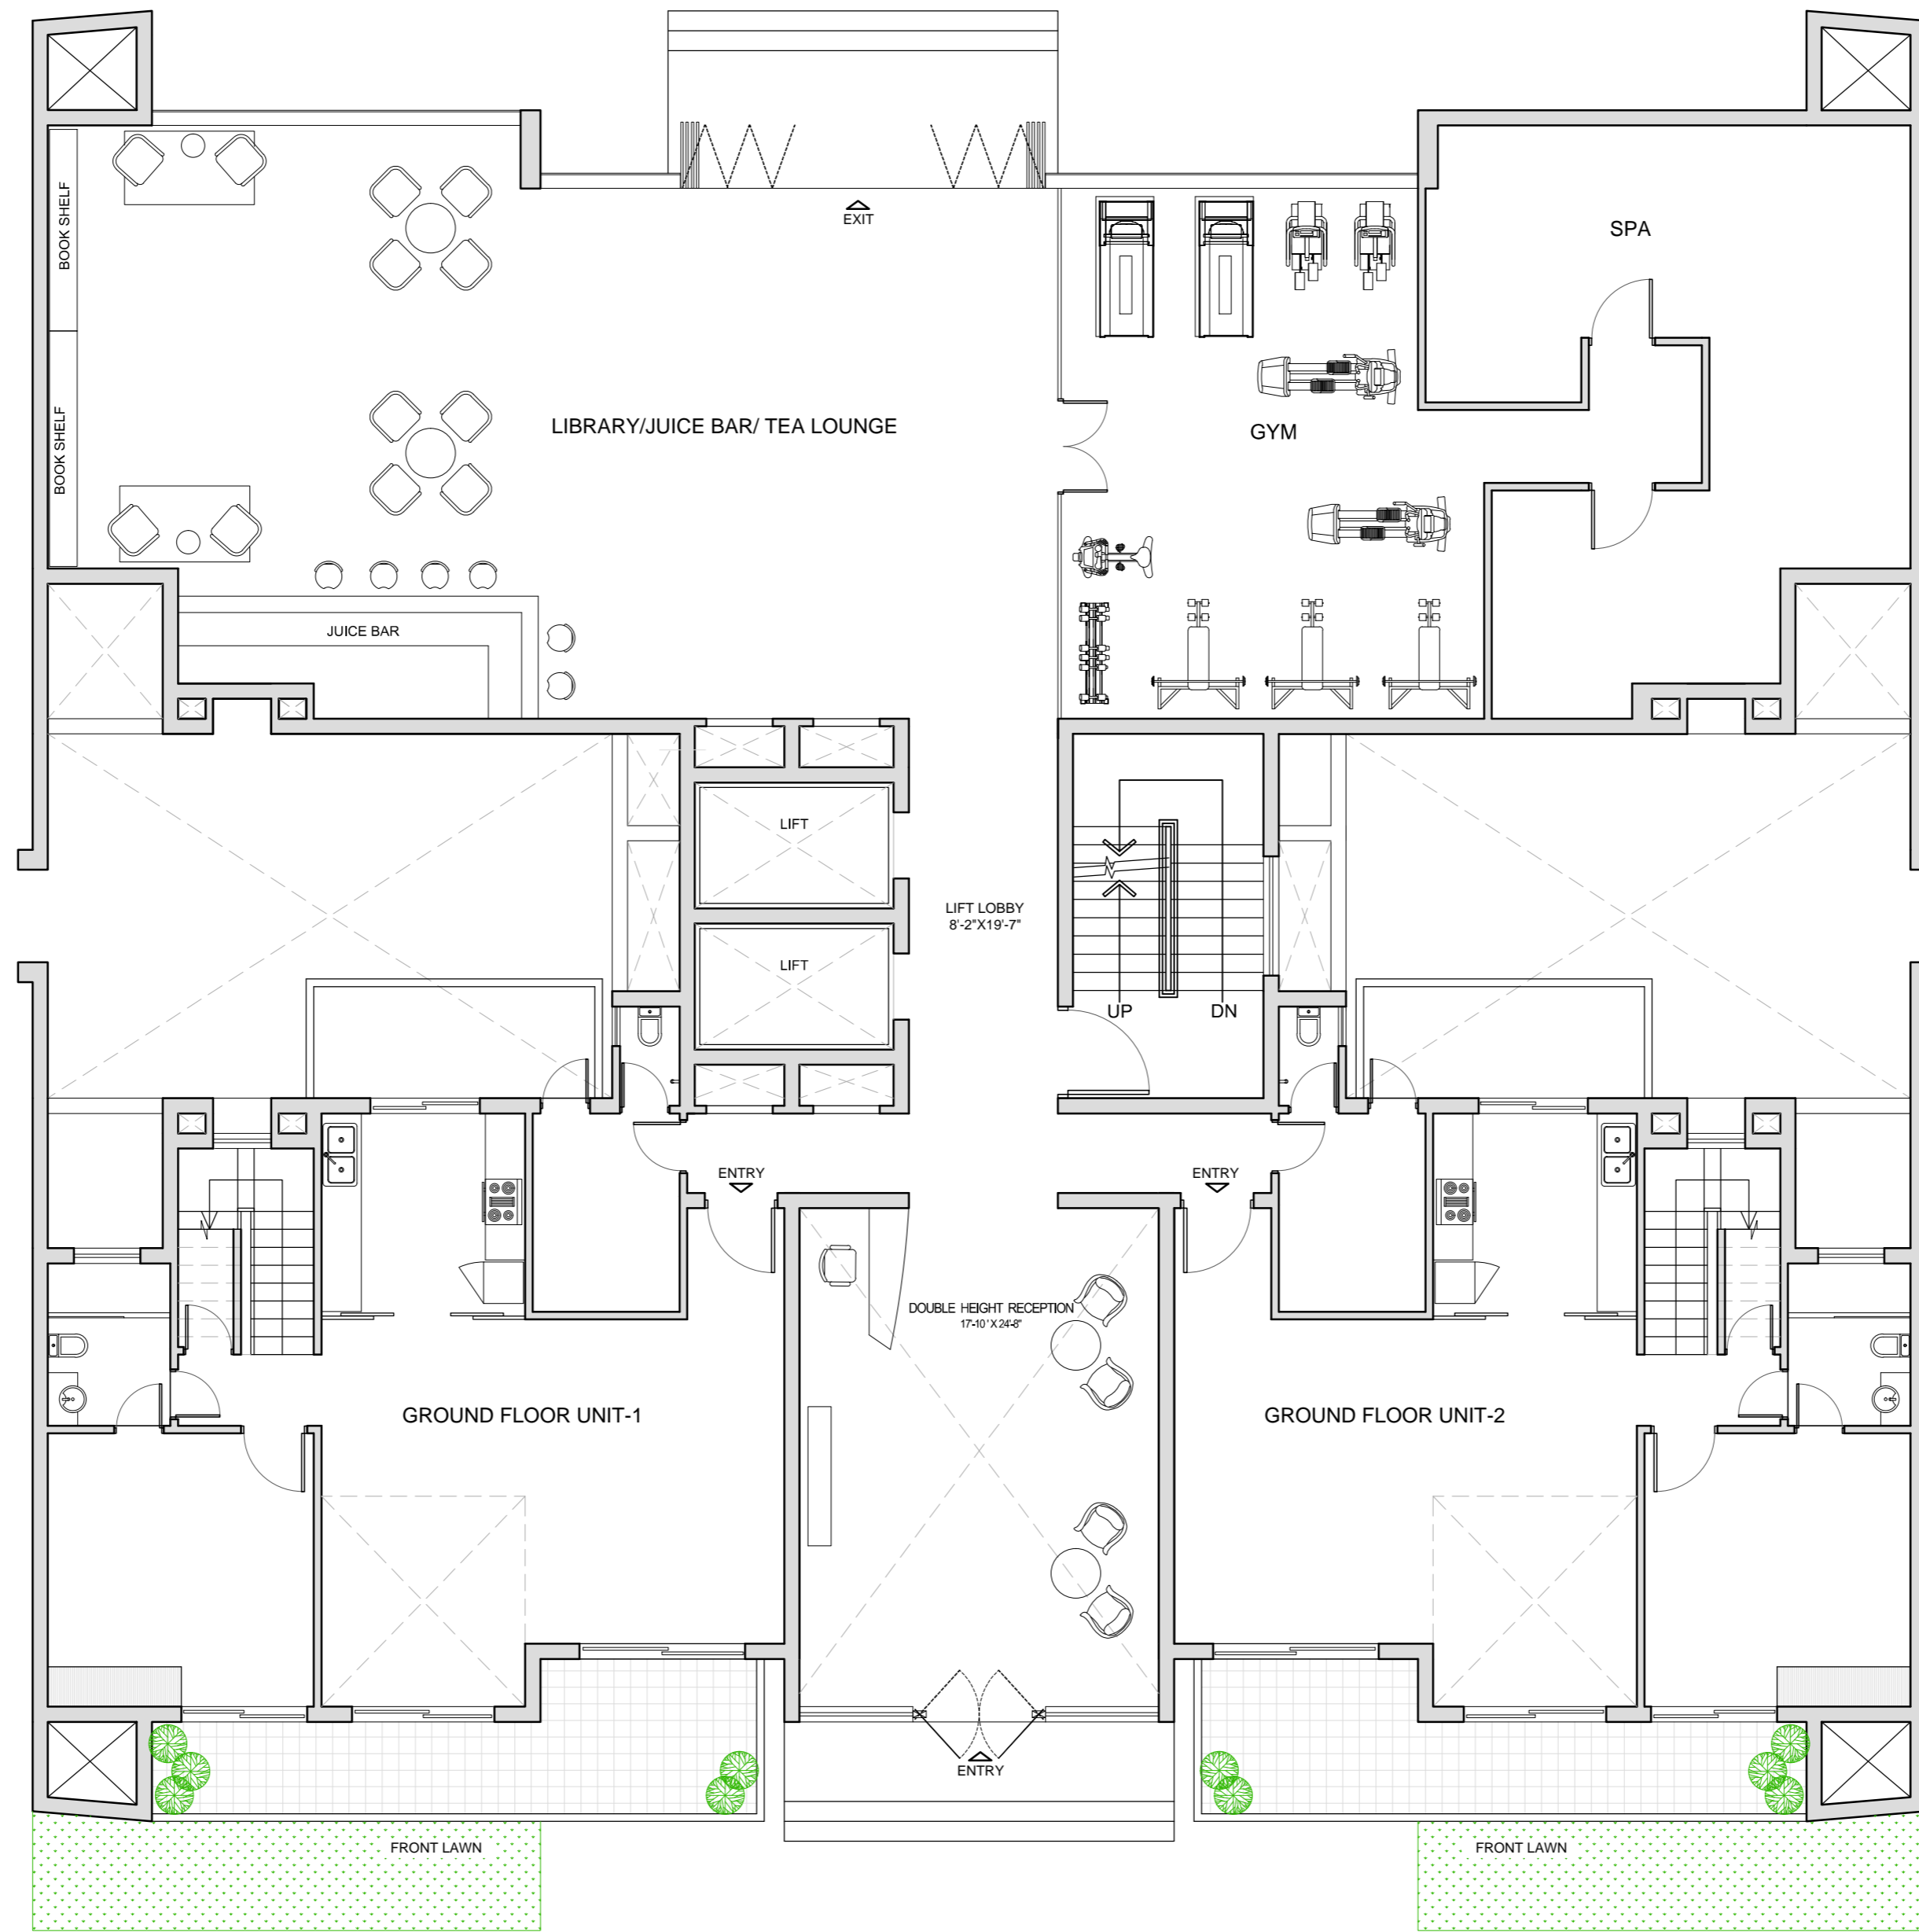

LIBRARY/JUICE BAR/ TEA LOUNGE

SPA

GYM

LIFT LOBBY  
8'-2"X19'-7"

ENTRY

DOUBLE HEIGHT RECEPTION  
17'-10" X 24'-6"

GROUND FLOOR UNIT-1

GROUND FLOOR UNIT-2

ENTRY

FRONT LAWN

FRONT LAWN

THE DECK

GROUND FLOOR PLAN